


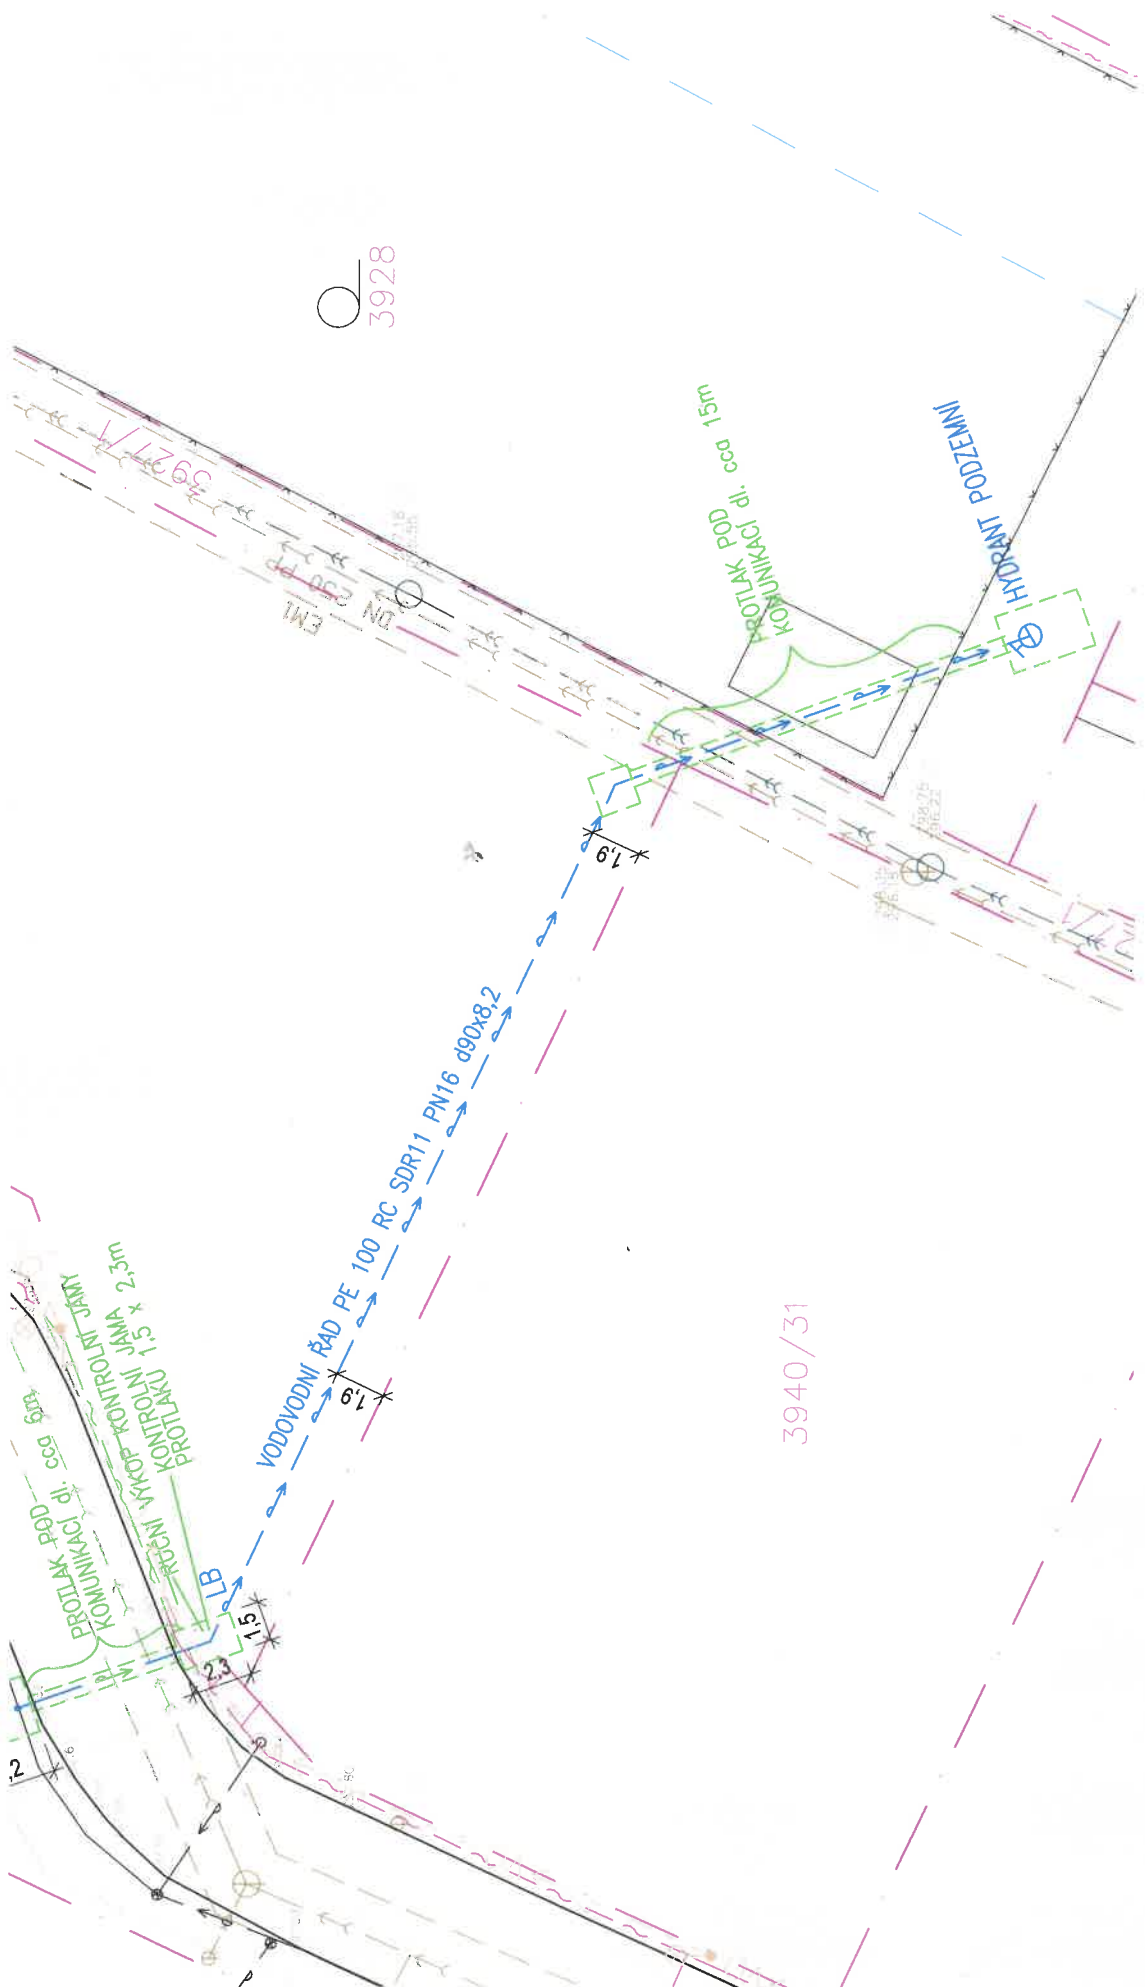

3928

3940/31